




# PIPELINE PRODUCTS

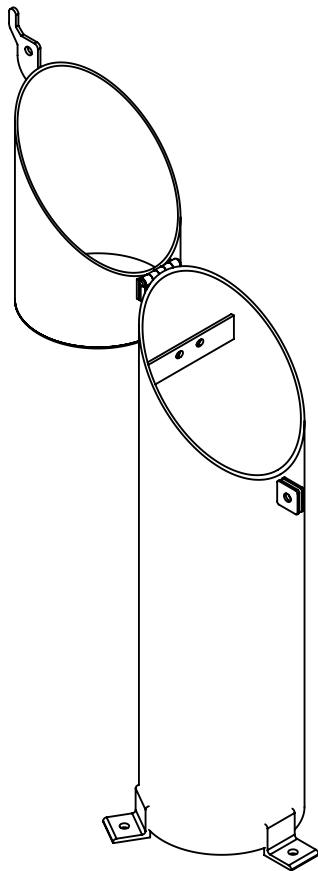

**ISOMETRIC  
OPEN**

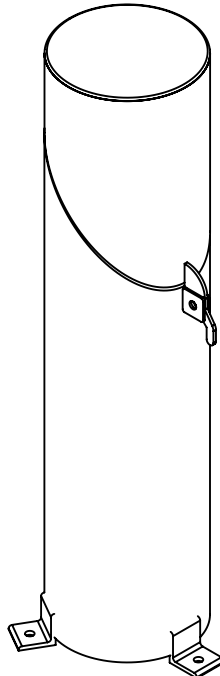

**ISOMETRIC  
CLOSED**

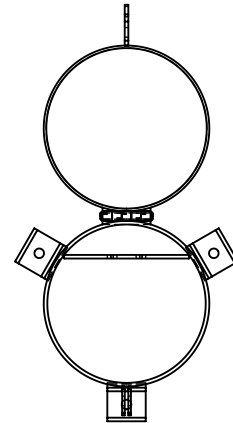


**TOP**

LIFTING TAB WITH  
PADLOCK HOLE

3/16" X 1 1/2" FLATBAR  
WITH SLOTTED HOLES  
FOR U-BOLT


8" x 3/16" WALL STEEL PIPE

1 1/2" X 1 1/2" X 3/16"  
ANGLE LEG x 1" LONG  
WITH 1/2" BOLT HOLE,  
TYP. 3 PLACES

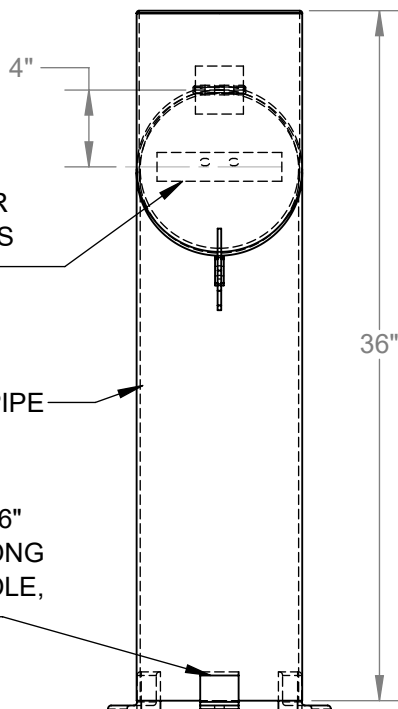

**FRONT**

TABS FOR  
PADLOCK,  
TYP. 2

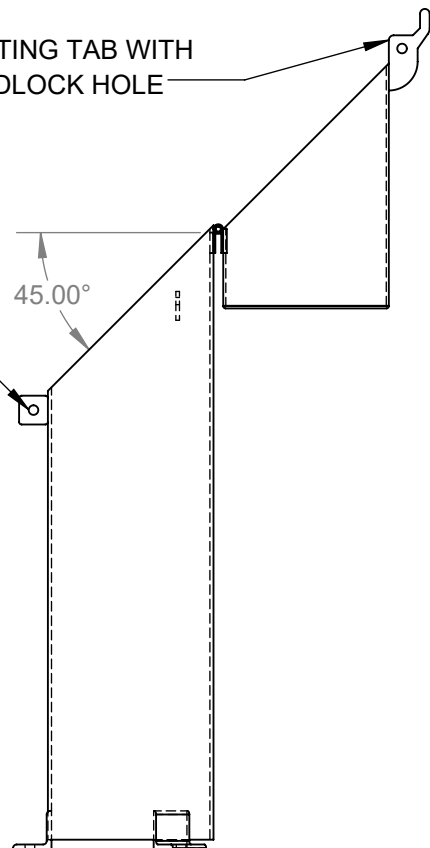

**SIDE**

**NOTE:**

WTS-858 CAN BE SUPPLIED BARE, ZINC-PRIMER COATED,  
ZINC-PRIMER WITH COLOR COAT OR H.D. GALVANIZED.

DIMENSIONS ARE IN INCHES

DO NOT SCALE DRAWING

WATER SAMPLE STATION

PART NUMBER  
WTS-858

DRAWN: CHRIS

REV: A

SCALE: NTS

SHEET 1 OF 2